


Auditorium Capacity Chart.

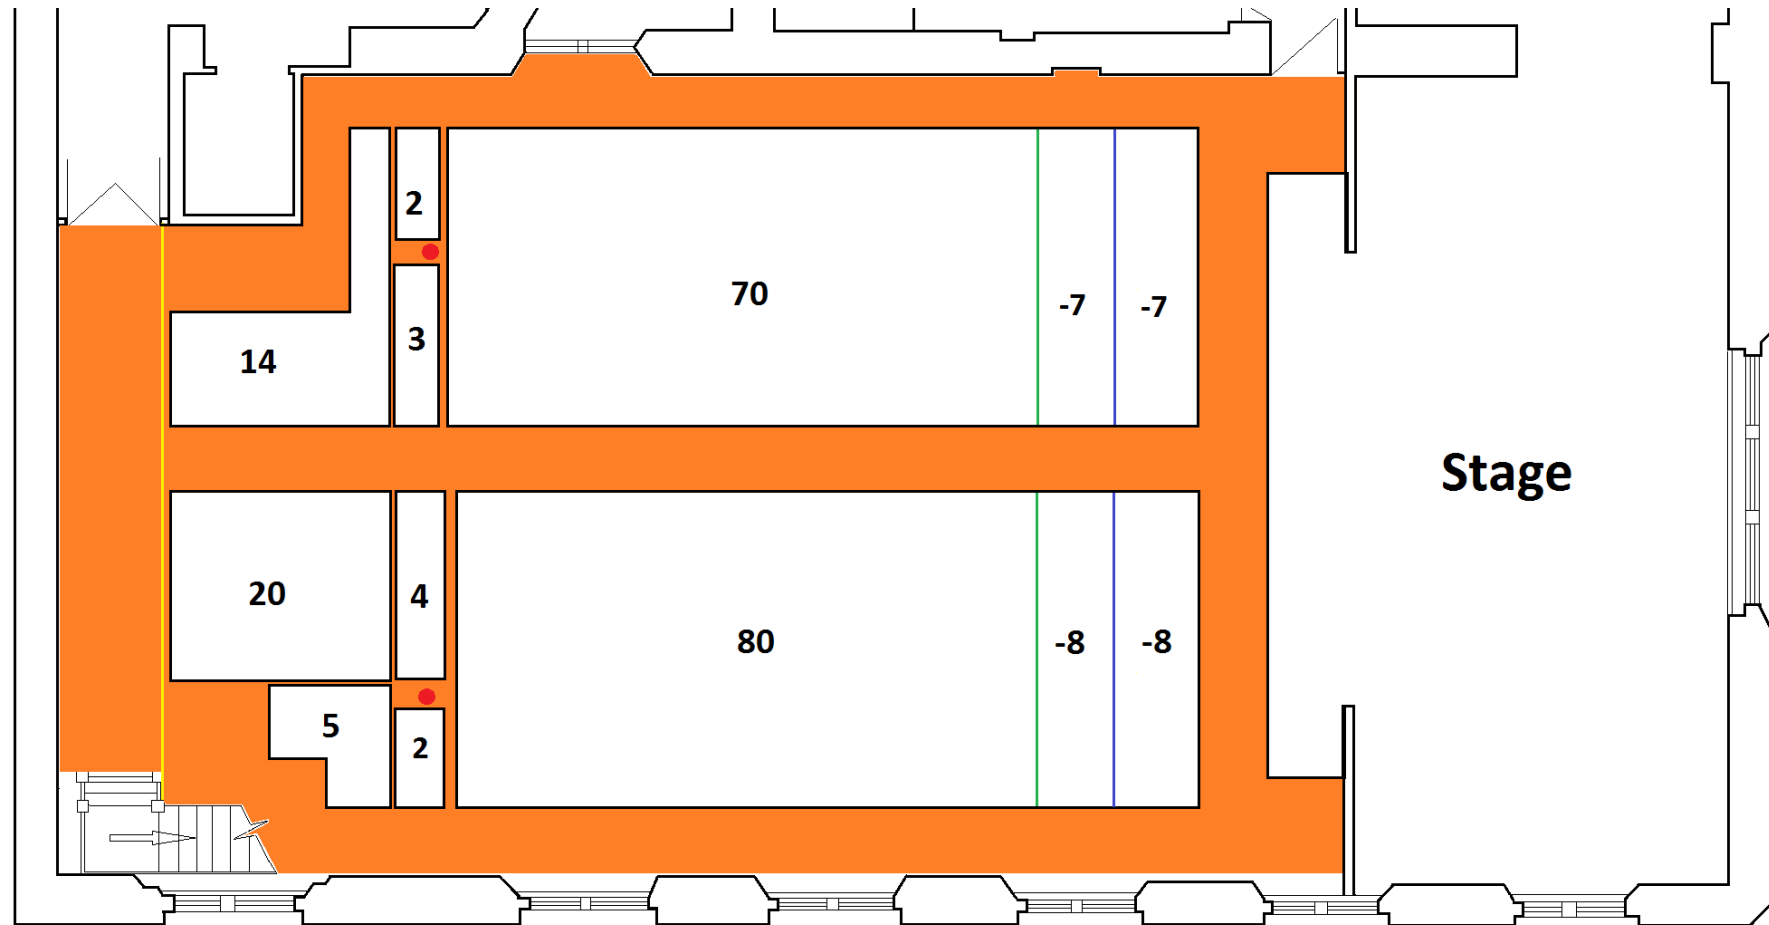

Minimum aisle width of 1050 mm to be maintained from all walls, stage extensions, furniture, equipment, bars or catering facilities placed in the auditorium. No furniture, equipment, bars or catering facilities must be placed beyond the area delineated by the yellow line, at the rear of the auditorium.

The use of stage extensions and the provision of an orchestra pit reduces the number of seats in front of the stage as illustrated by the blue and green lines.